



PLAN 15220

PT LOT 2 OF PTN SWAN LOC. 1871


SURVEYOR A.C. LOCKHART
F.B. 51916
TOTAL AREA 3.2786 ha
DIA 47011
INDEX PLAN PERTH 2000 31.34
C.T. 1634 - 60
NOW 1709 - 316

IN ORDER FOR DEALINGS
4.10.85

APPROVED
23-10-85


LIMITED IN DEPTH TO 609.6 METRES

DEDICATED LOCAL GOVT. ACT
DEDICATED LOCAL GOVERNMENT ACT

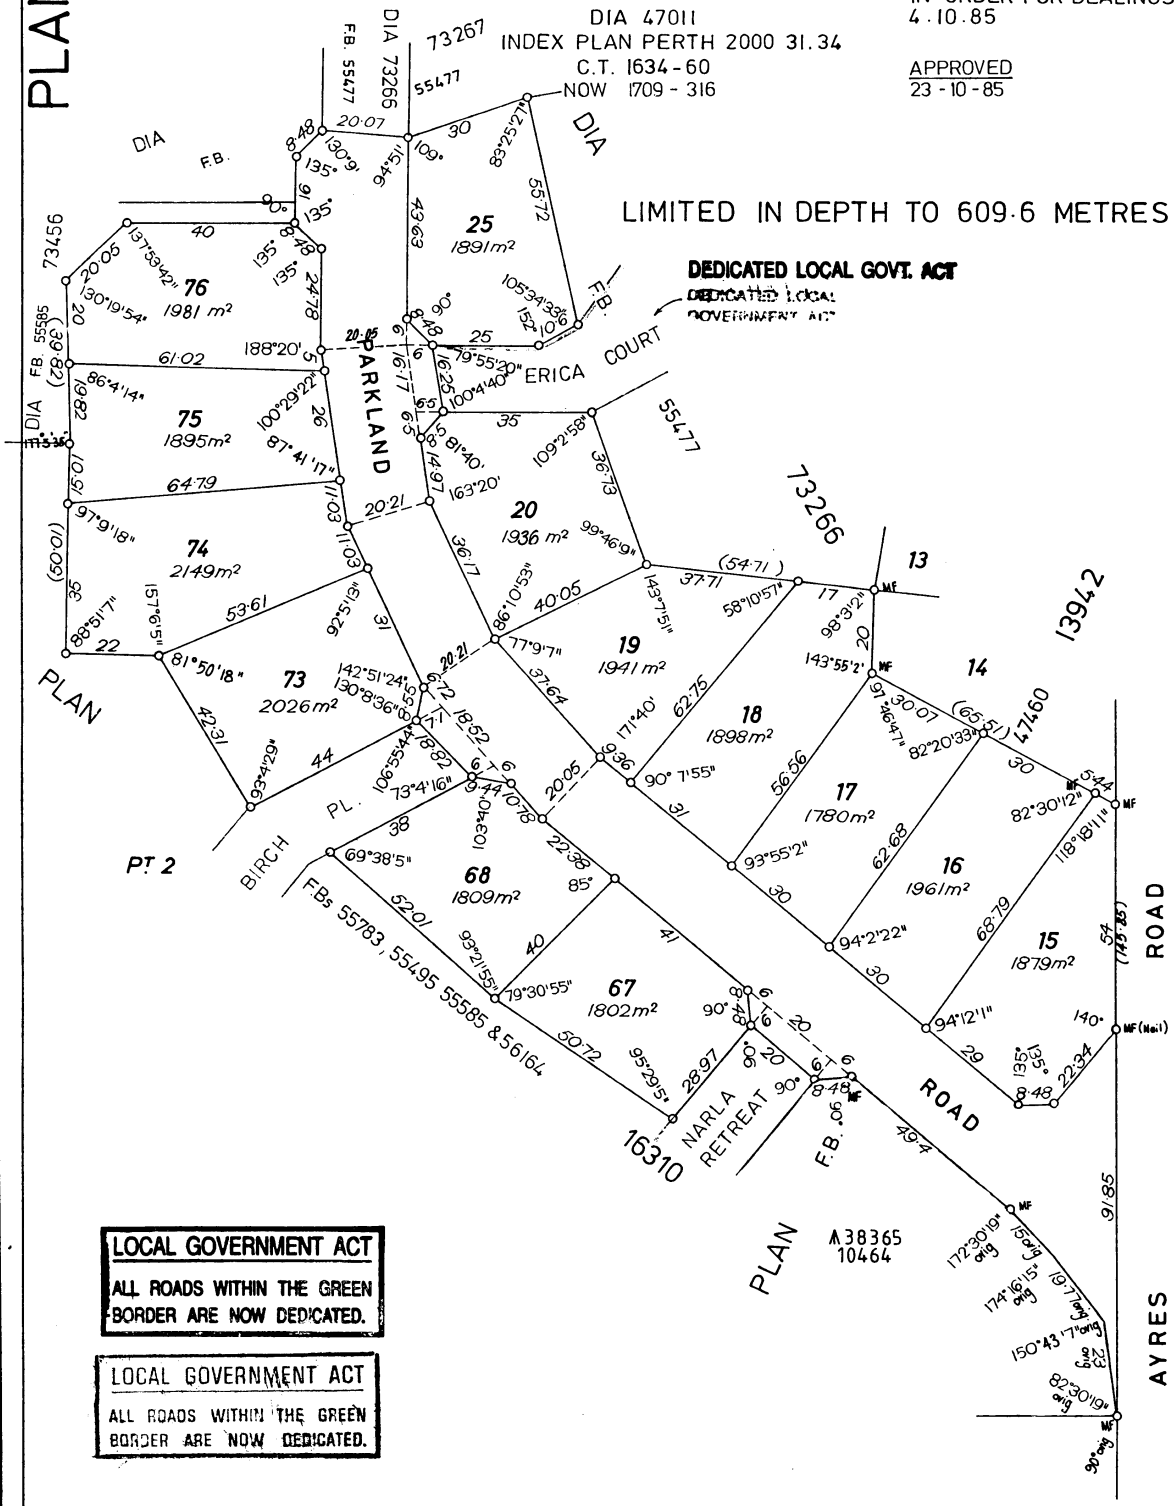

LOCAL GOVERNMENT ACT
ALL ROADS WITHIN THE GREEN BORDER ARE NOW DEDICATED.

LOCAL GOVERNMENT ACT
ALL ROADS WITHIN THE GREEN BORDER ARE NOW DEDICATED.

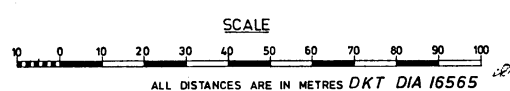

AYRES ROAD

PLAN 15220